


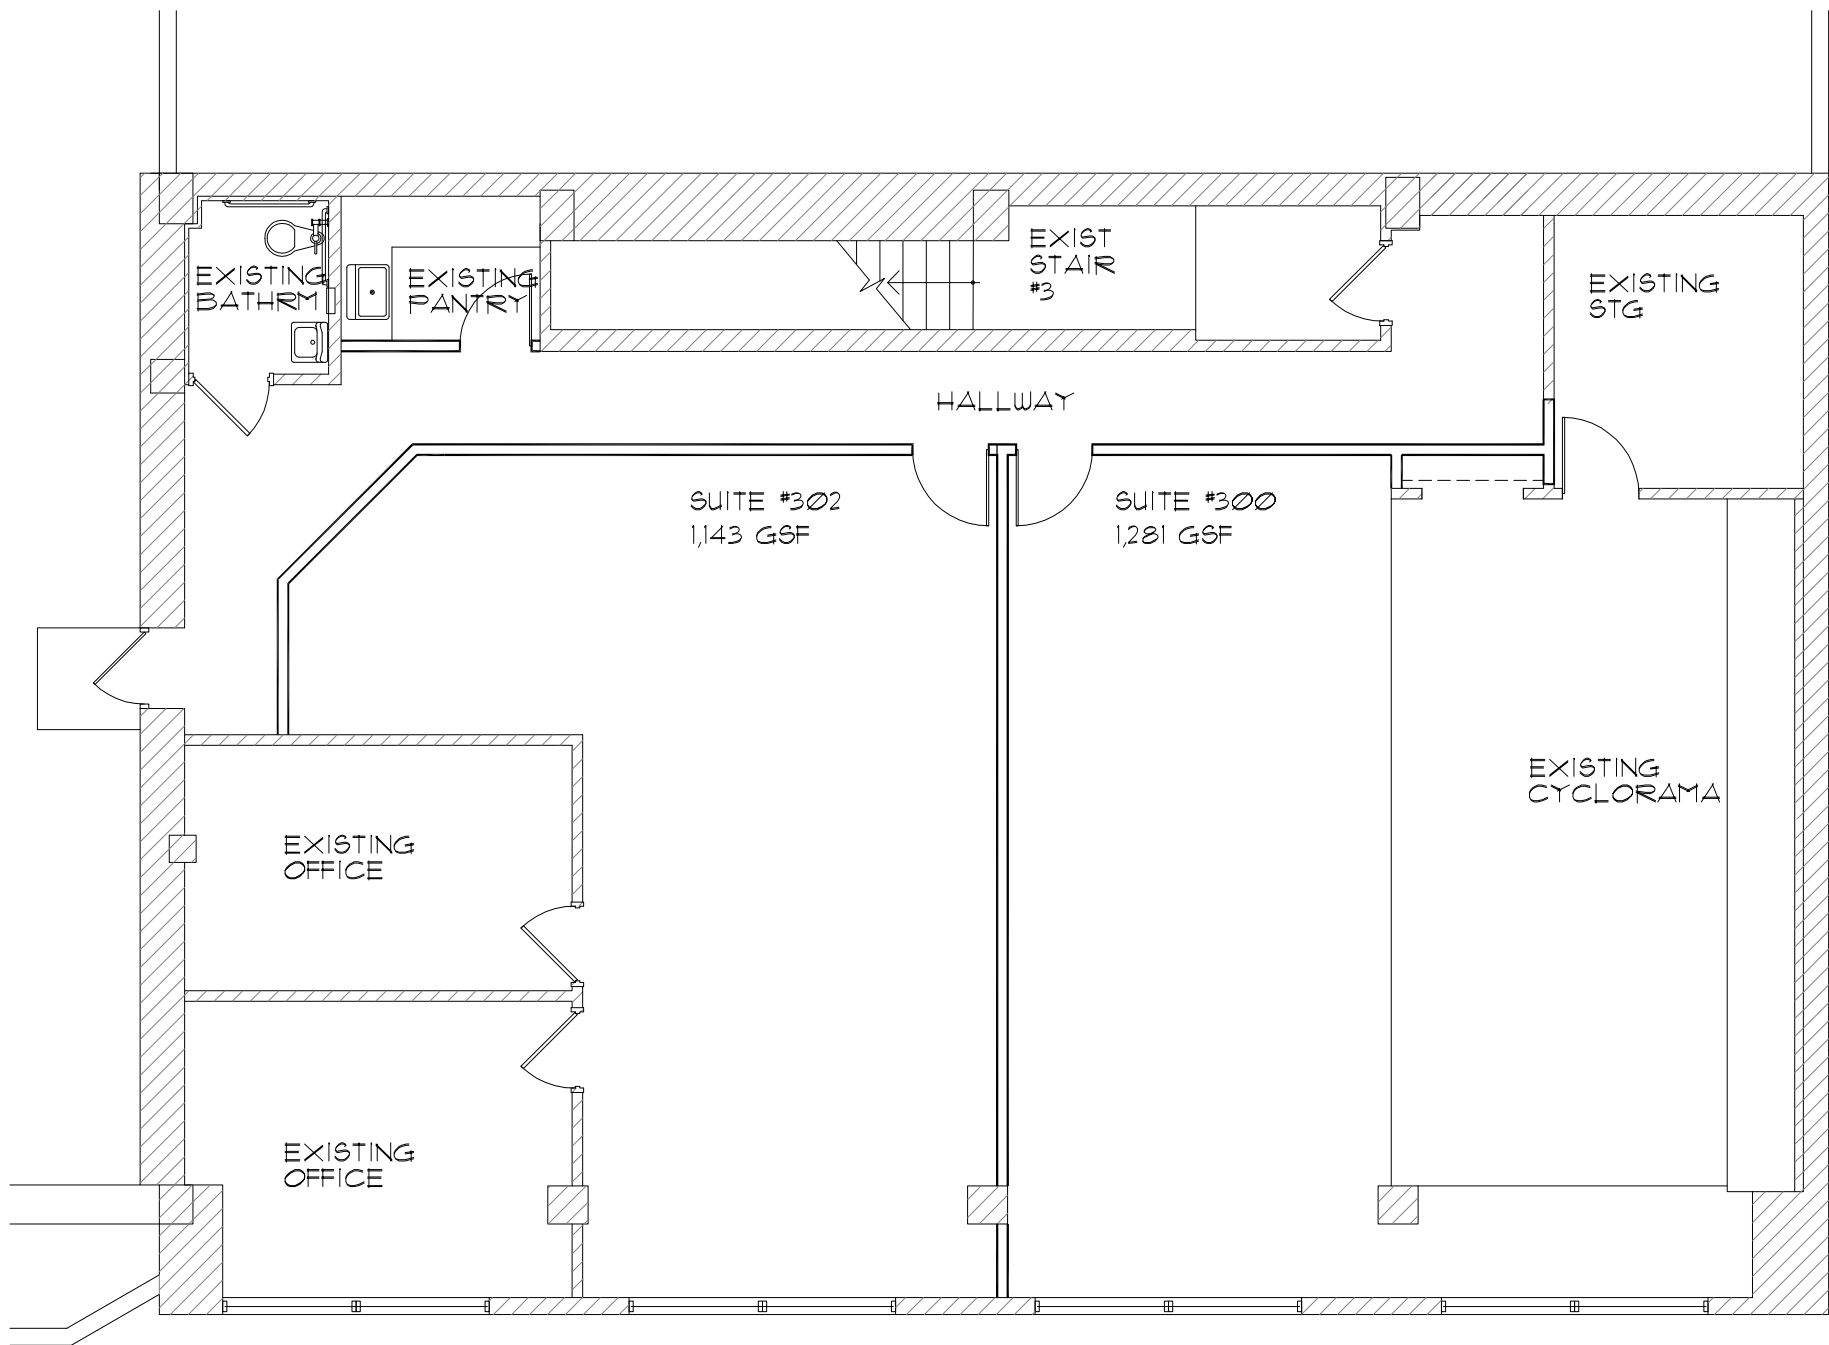

FLOOR PLAN

SCALE: 1/2" = 1'-0"



SHEET #	DATE	REVISION DESCRIPTION
A-1		
OF TOTAL		
ARCH. COMP. #		

SUITE 300 - FL PLAN

CREATED BY: APPROVED BY: CDR. TO: NAME:

DATE: 11/11/11

ALTERATIONS TO
SUITE #300
THE BRANDT BUILDING
335-335 WASHINGTON AVE.
MIAMI BEACH, FLORIDA

Giller & Giller, Inc.
The Firm, Miami, Florida
1111 Brickell Avenue, Suite 1100
Miami, Florida 33131
Tel: 305.372.1111
Fax: 305.372.1112
www.gillerandgiller.com
ARCHITECTS INTERIOR DESIGNERS CONSTRUCTION MANAGERS

